




CANDIAN SOLAR INC 545 SPEEDVALE AVE WEST, GUELPH, ONTARIO, N1K 1E6 Tel: 519-837-1881 WWW.CANADIANSOLAR.COM

Copyright Reserved

DO NOT scale the drawing - any errors or omissions shall be reported to CS without delay.

The Copyrights to all designs and drawings are the property of CS. Reproduction or use for any purpose other than that authorized by CS is forbidden.

Notes

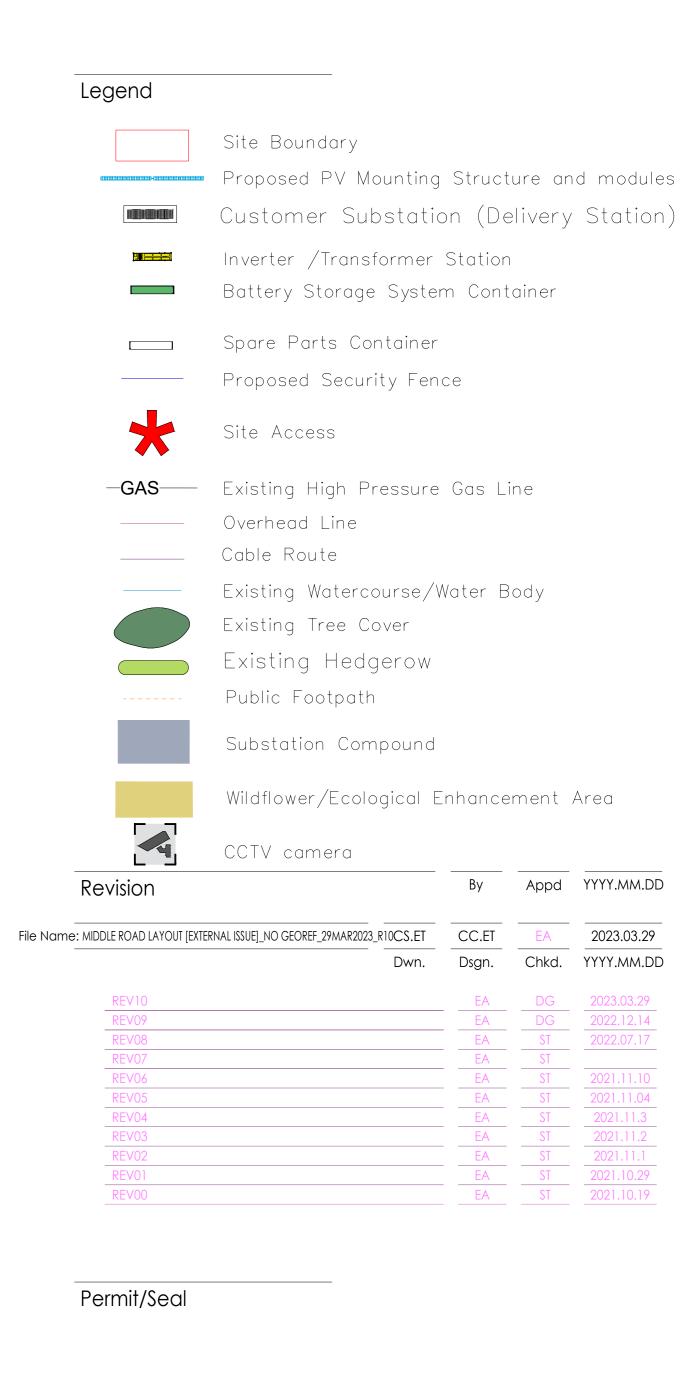

Client/Project Logo

Client/Project
CANADIAN SOLAR

PV Power Plant

Middle Road Layout

Project No. Revision Sheet
REV10 1 of 1 Scale 1:5000 Drawing No. LAY-MR-001