


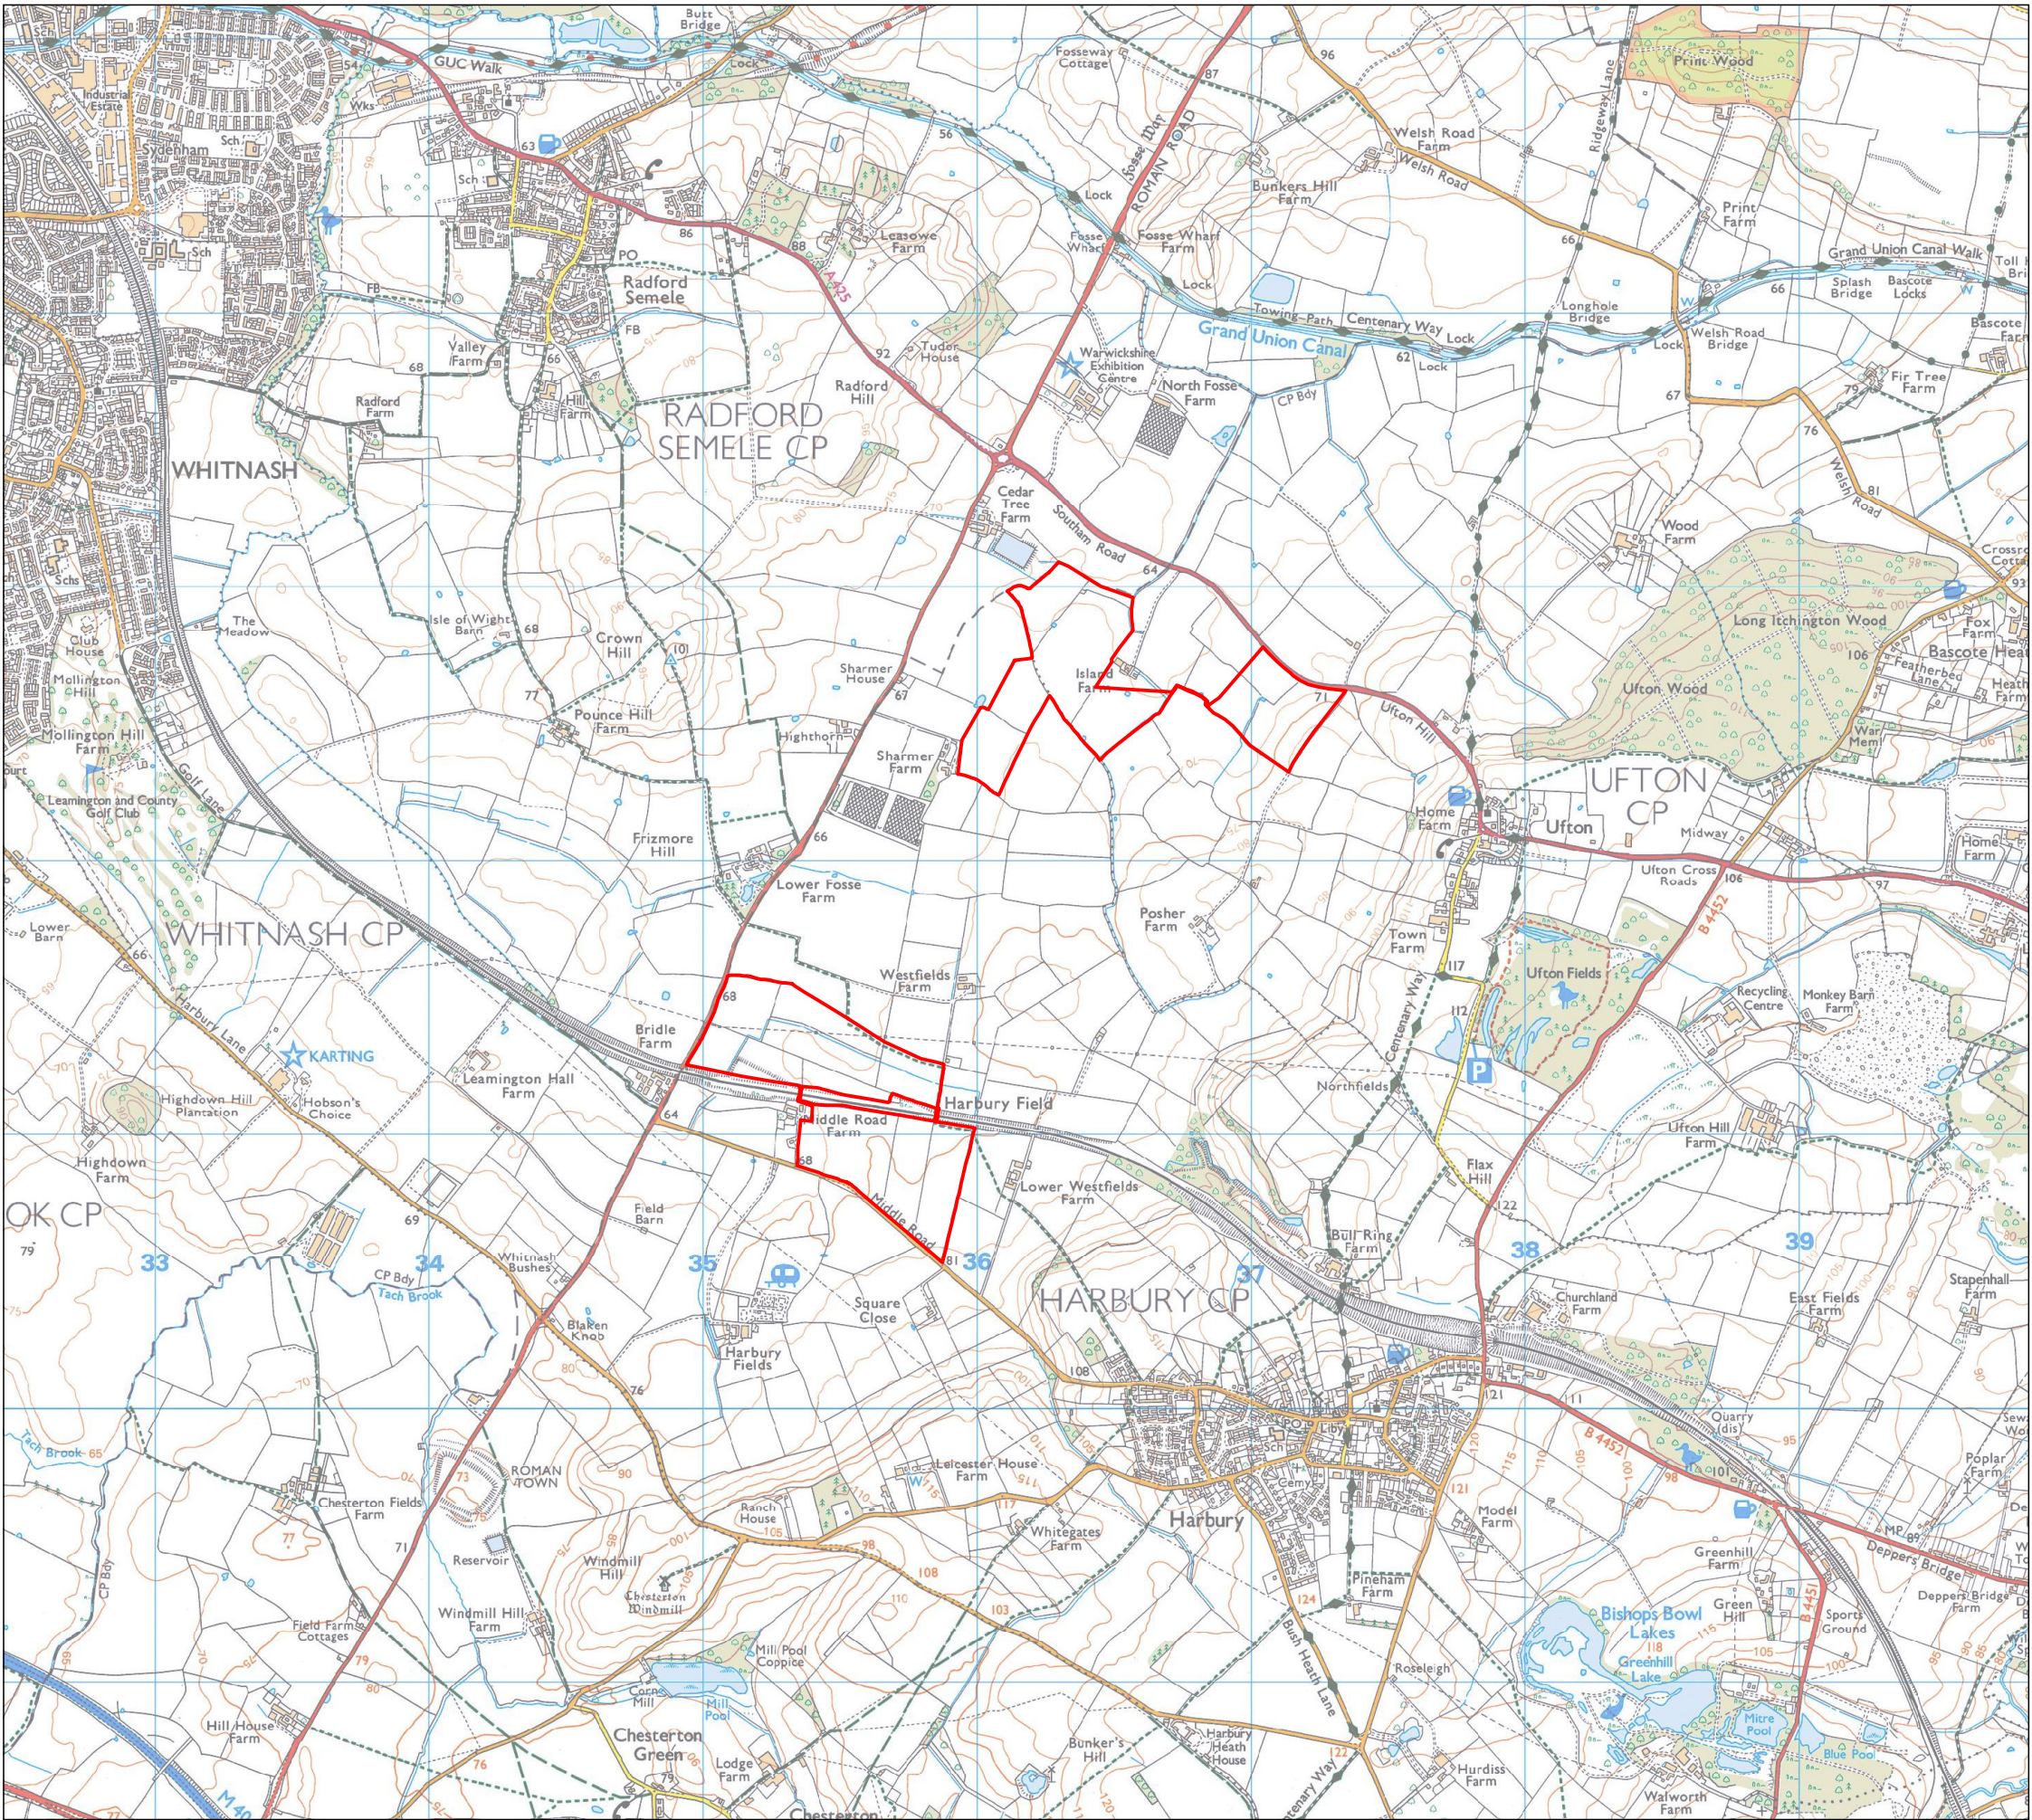

KEY

Site Boundary

Revisions:
First Issue- 29/05/2020 JS
A - (07/05/2021 JS) Revised boundary

Site Location Plan
Middle Road Solar Farm

Client: Novergy Ltd
DRWG No: **P20-0544_03** Sheet No: - REV: **A**
Drawn by: JS Approved by: AR
Date: 07/05/2021
Scale: 1:25,000 @ A3

